

MARKING LEGEND

- WHITE EPOXY MARKINGS
- YELLOW EPOXY MARKINGS
- EXISTING WHITE OR YELLOW MARKINGS (NO REFRESH)



TOWN OF WEST HARTFORD
 DEPARTMENT OF COMMUNITY DEVELOPMENT
 DIVISION OF ENGINEERING

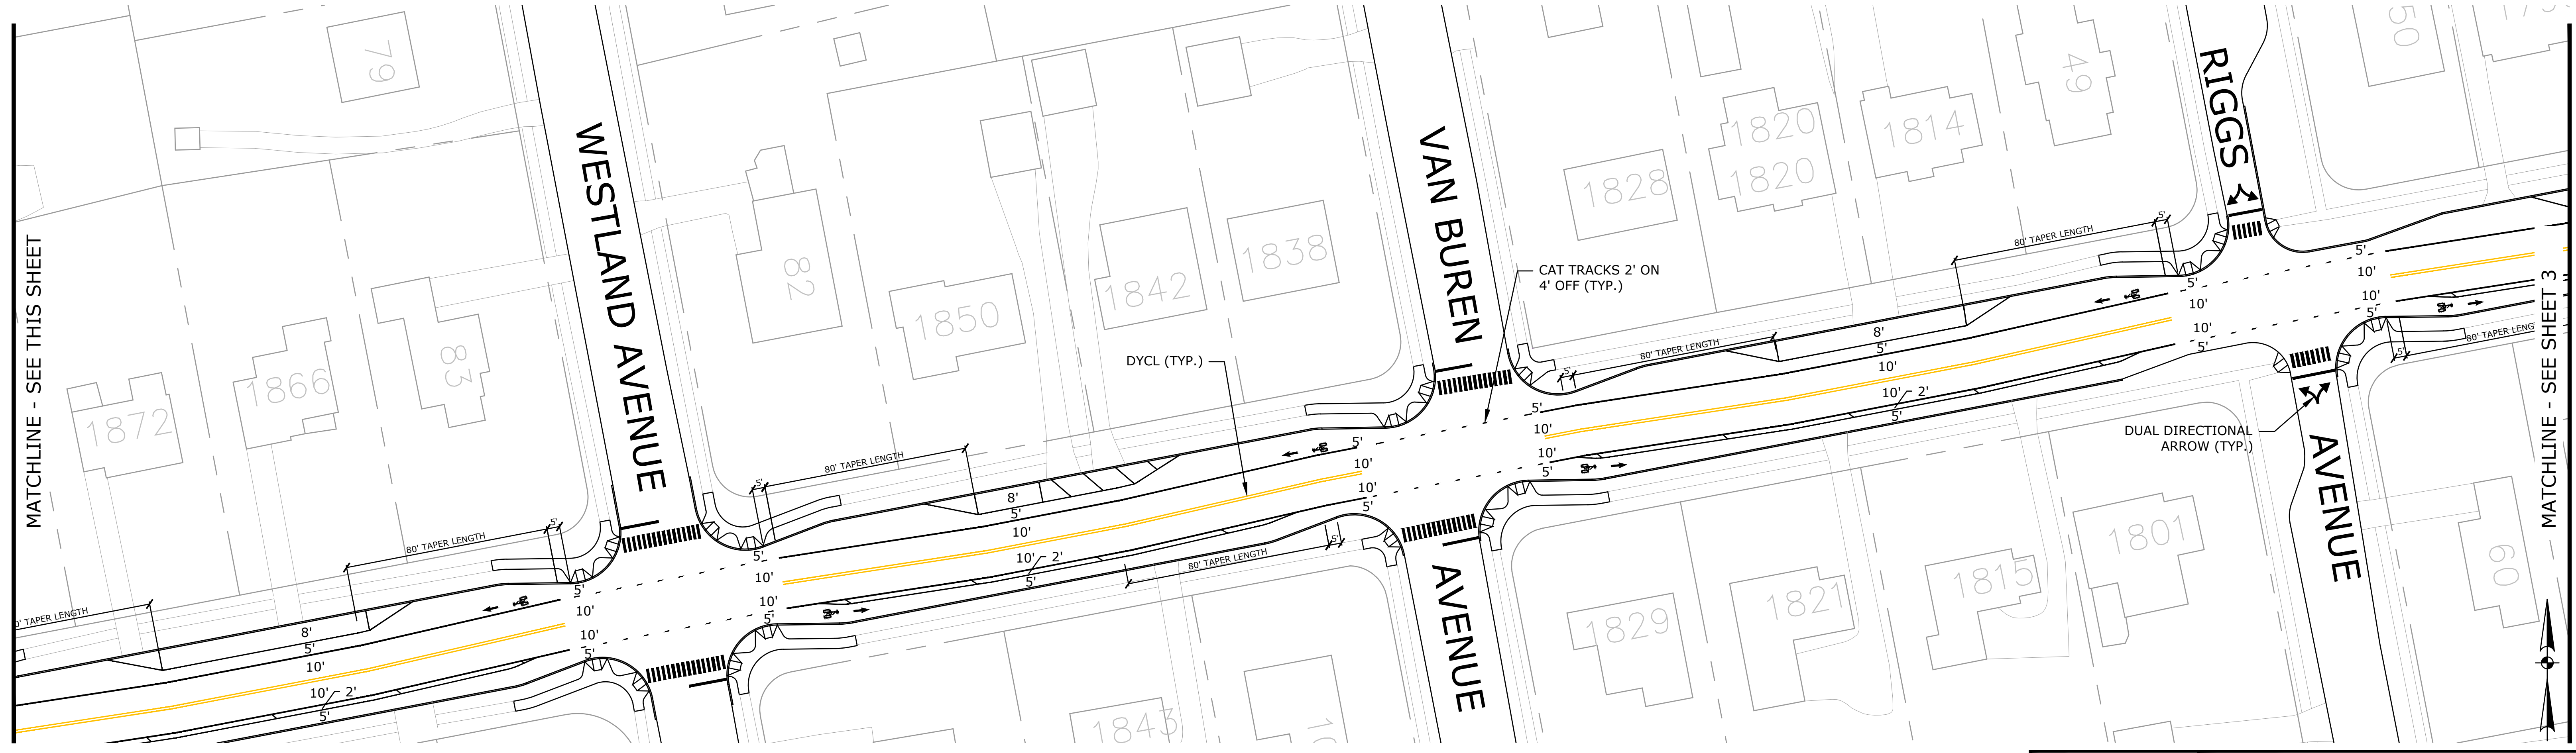
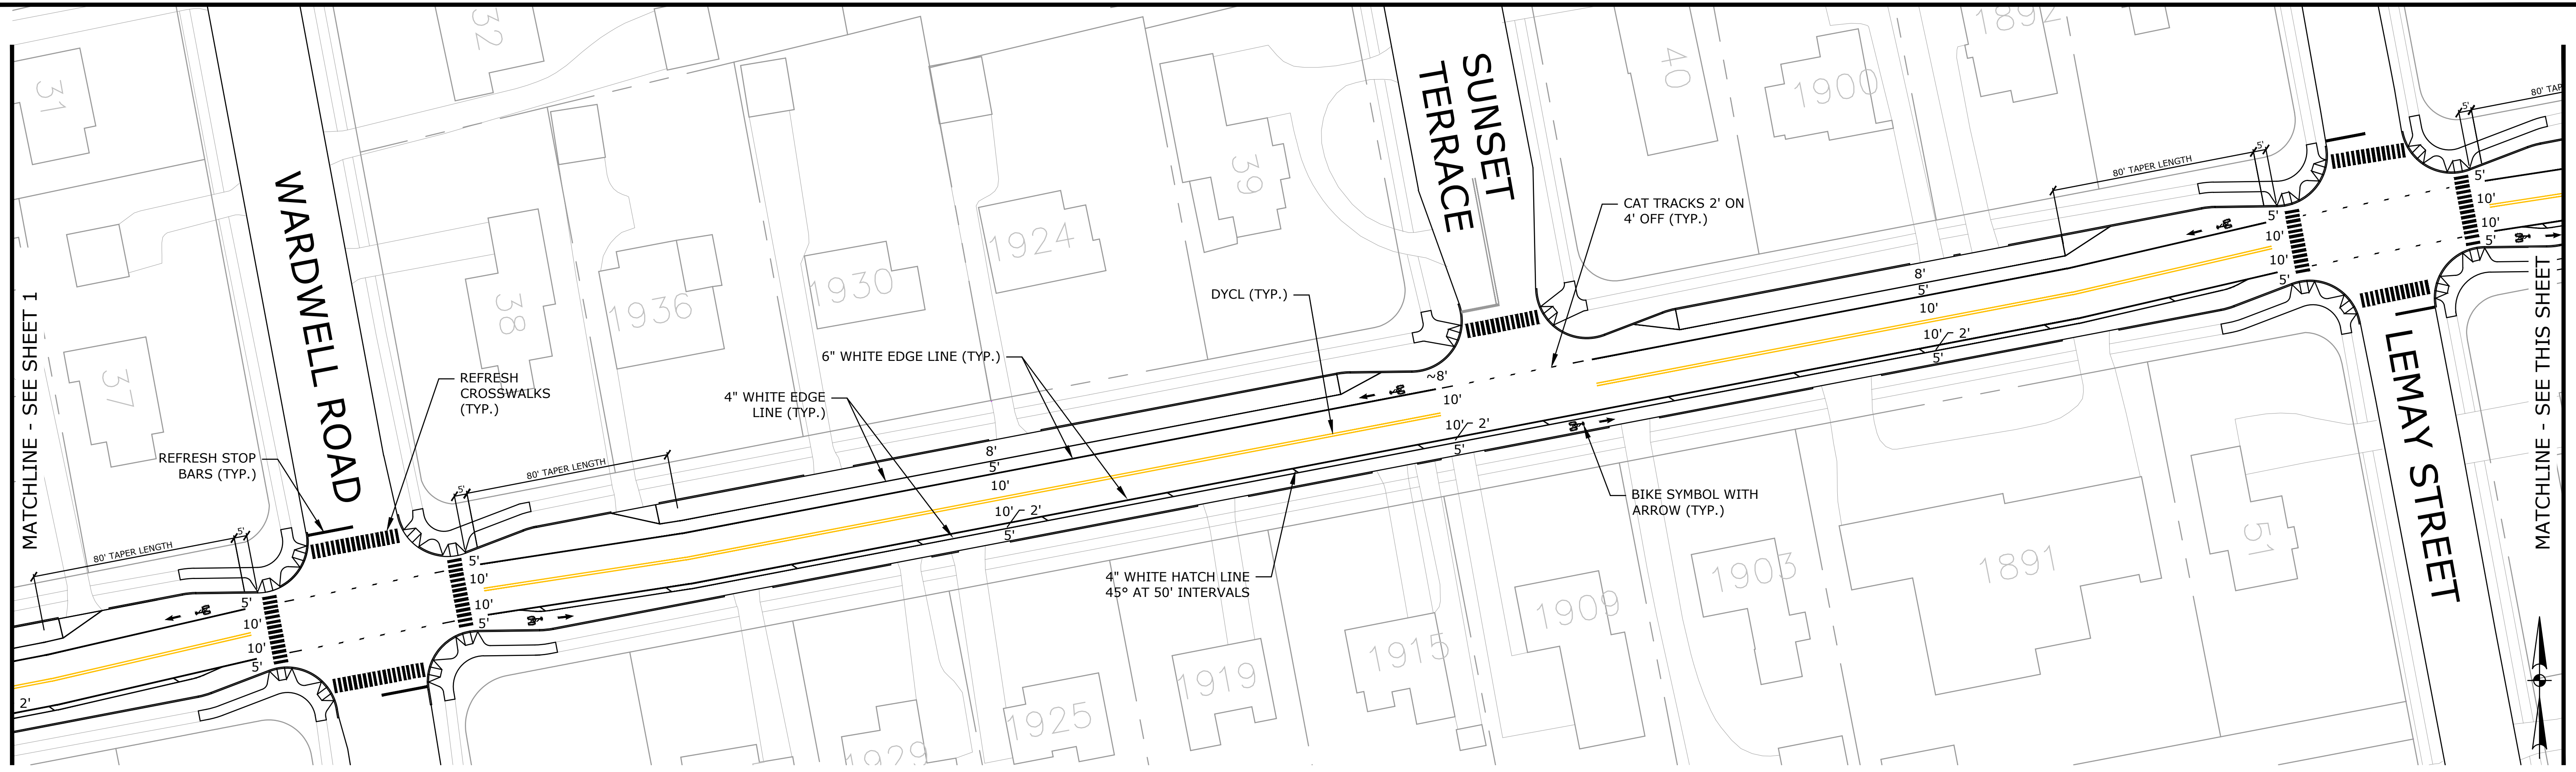
**BOULEVARD
 SIGNING AND MARKING PLAN**
 MOUNTAIN ROAD TO SOUTH MAIN STREET

DESIGNED BY: S. KARAR SHEET NO. 1 OF 3
 SCALE: 1"=30' DATE: MAY 2023




FILE: C:\Users\lamer\OneDrive\Desktop\Boulevard - Mountain to South Main SPN v3.dwg

PLOTTED: 05/26/2023

Border Version: 07/07/2019



MARKING LEGEND

| | |
|---|--|
|  | WHITE EPOXY MARKINGS |
|  | YELLOW EPOXY MARKINGS |
|  | EXISTING WHITE OR YELLOW MARKINGS (NO REFRESH) |



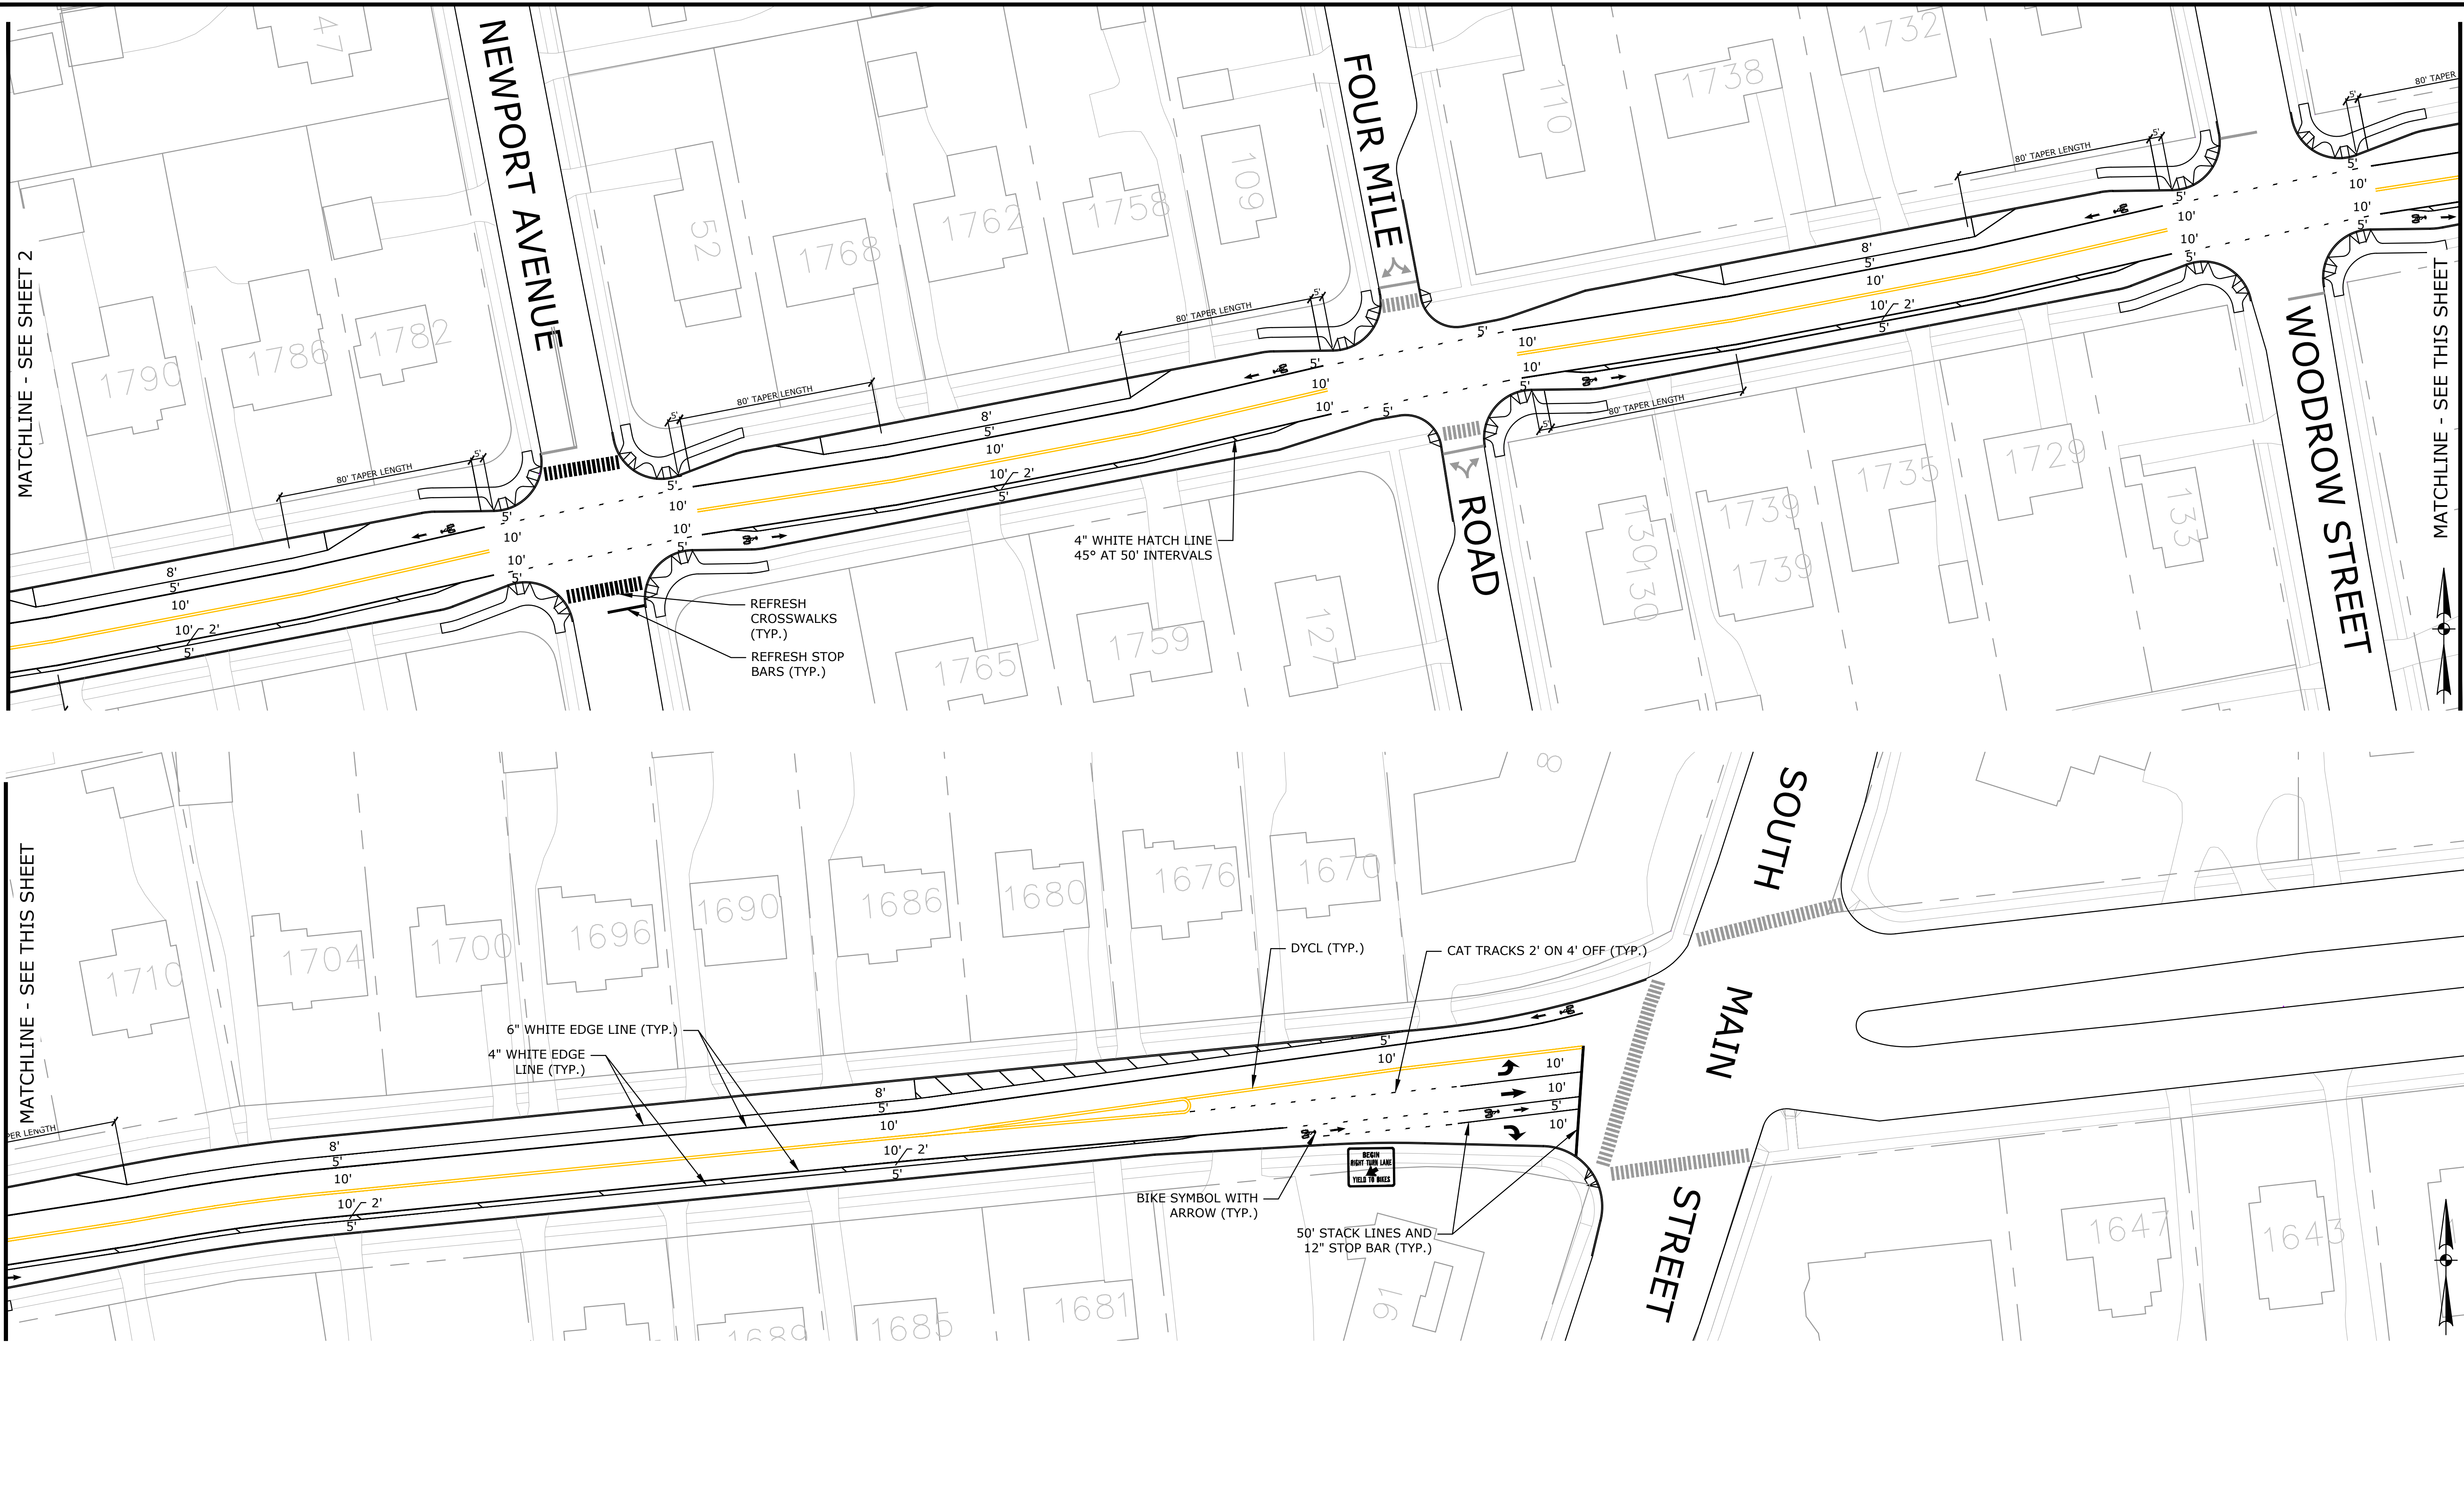
TOWN OF WEST HARTFORD
 DEPARTMENT OF COMMUNITY DEVELOPMENT
 DIVISION OF ENGINEERING

**BOULEVARD
 SIGNING AND MARKING PLAN**
 MOUNTAIN ROAD TO SOUTH MAIN STREET

| | |
|-----------------------|------------------|
| DESIGNED BY: S. KARAR | SHEET NO. 2 OF 3 |
| SCALE: 1"=30' | DATE: MAY 2023 |

Border Version: 07/07/2019

FILE: C:\Users\lamer\OneDrive\Desktop\Boulevard - Mountain to South Main SPM v3.dwg
 PLOTTED: 05/26/2023



MATCHLINE - SEE SHEET 2

MATCHLINE - SEE THIS SHEET

MATCHLINE - SEE THIS SHEET

MARKING LEGEND

- WHITE EPOXY MARKINGS
- YELLOW EPOXY MARKINGS
- EXISTING WHITE OR YELLOW MARKINGS (NO REFRESH)



TOWN OF WEST HARTFORD
 DEPARTMENT OF COMMUNITY DEVELOPMENT
 DIVISION OF ENGINEERING

**BOULEVARD
 SIGNING AND MARKING PLAN**
 MOUNTAIN ROAD TO SOUTH MAIN STREET

| | |
|-----------------------|------------------|
| DESIGNED BY: S. KARAR | SHEET NO. 3 OF 3 |
| SCALE: 1"=30' | DATE: MAY 2023 |

FILE: C:\Users\lamer\OneDrive\Desktop\Boulevard - Mountain to South Main SPM v3.dwg
 PLOTTED: 05/26/2023

Border Version: 07/07/2019